


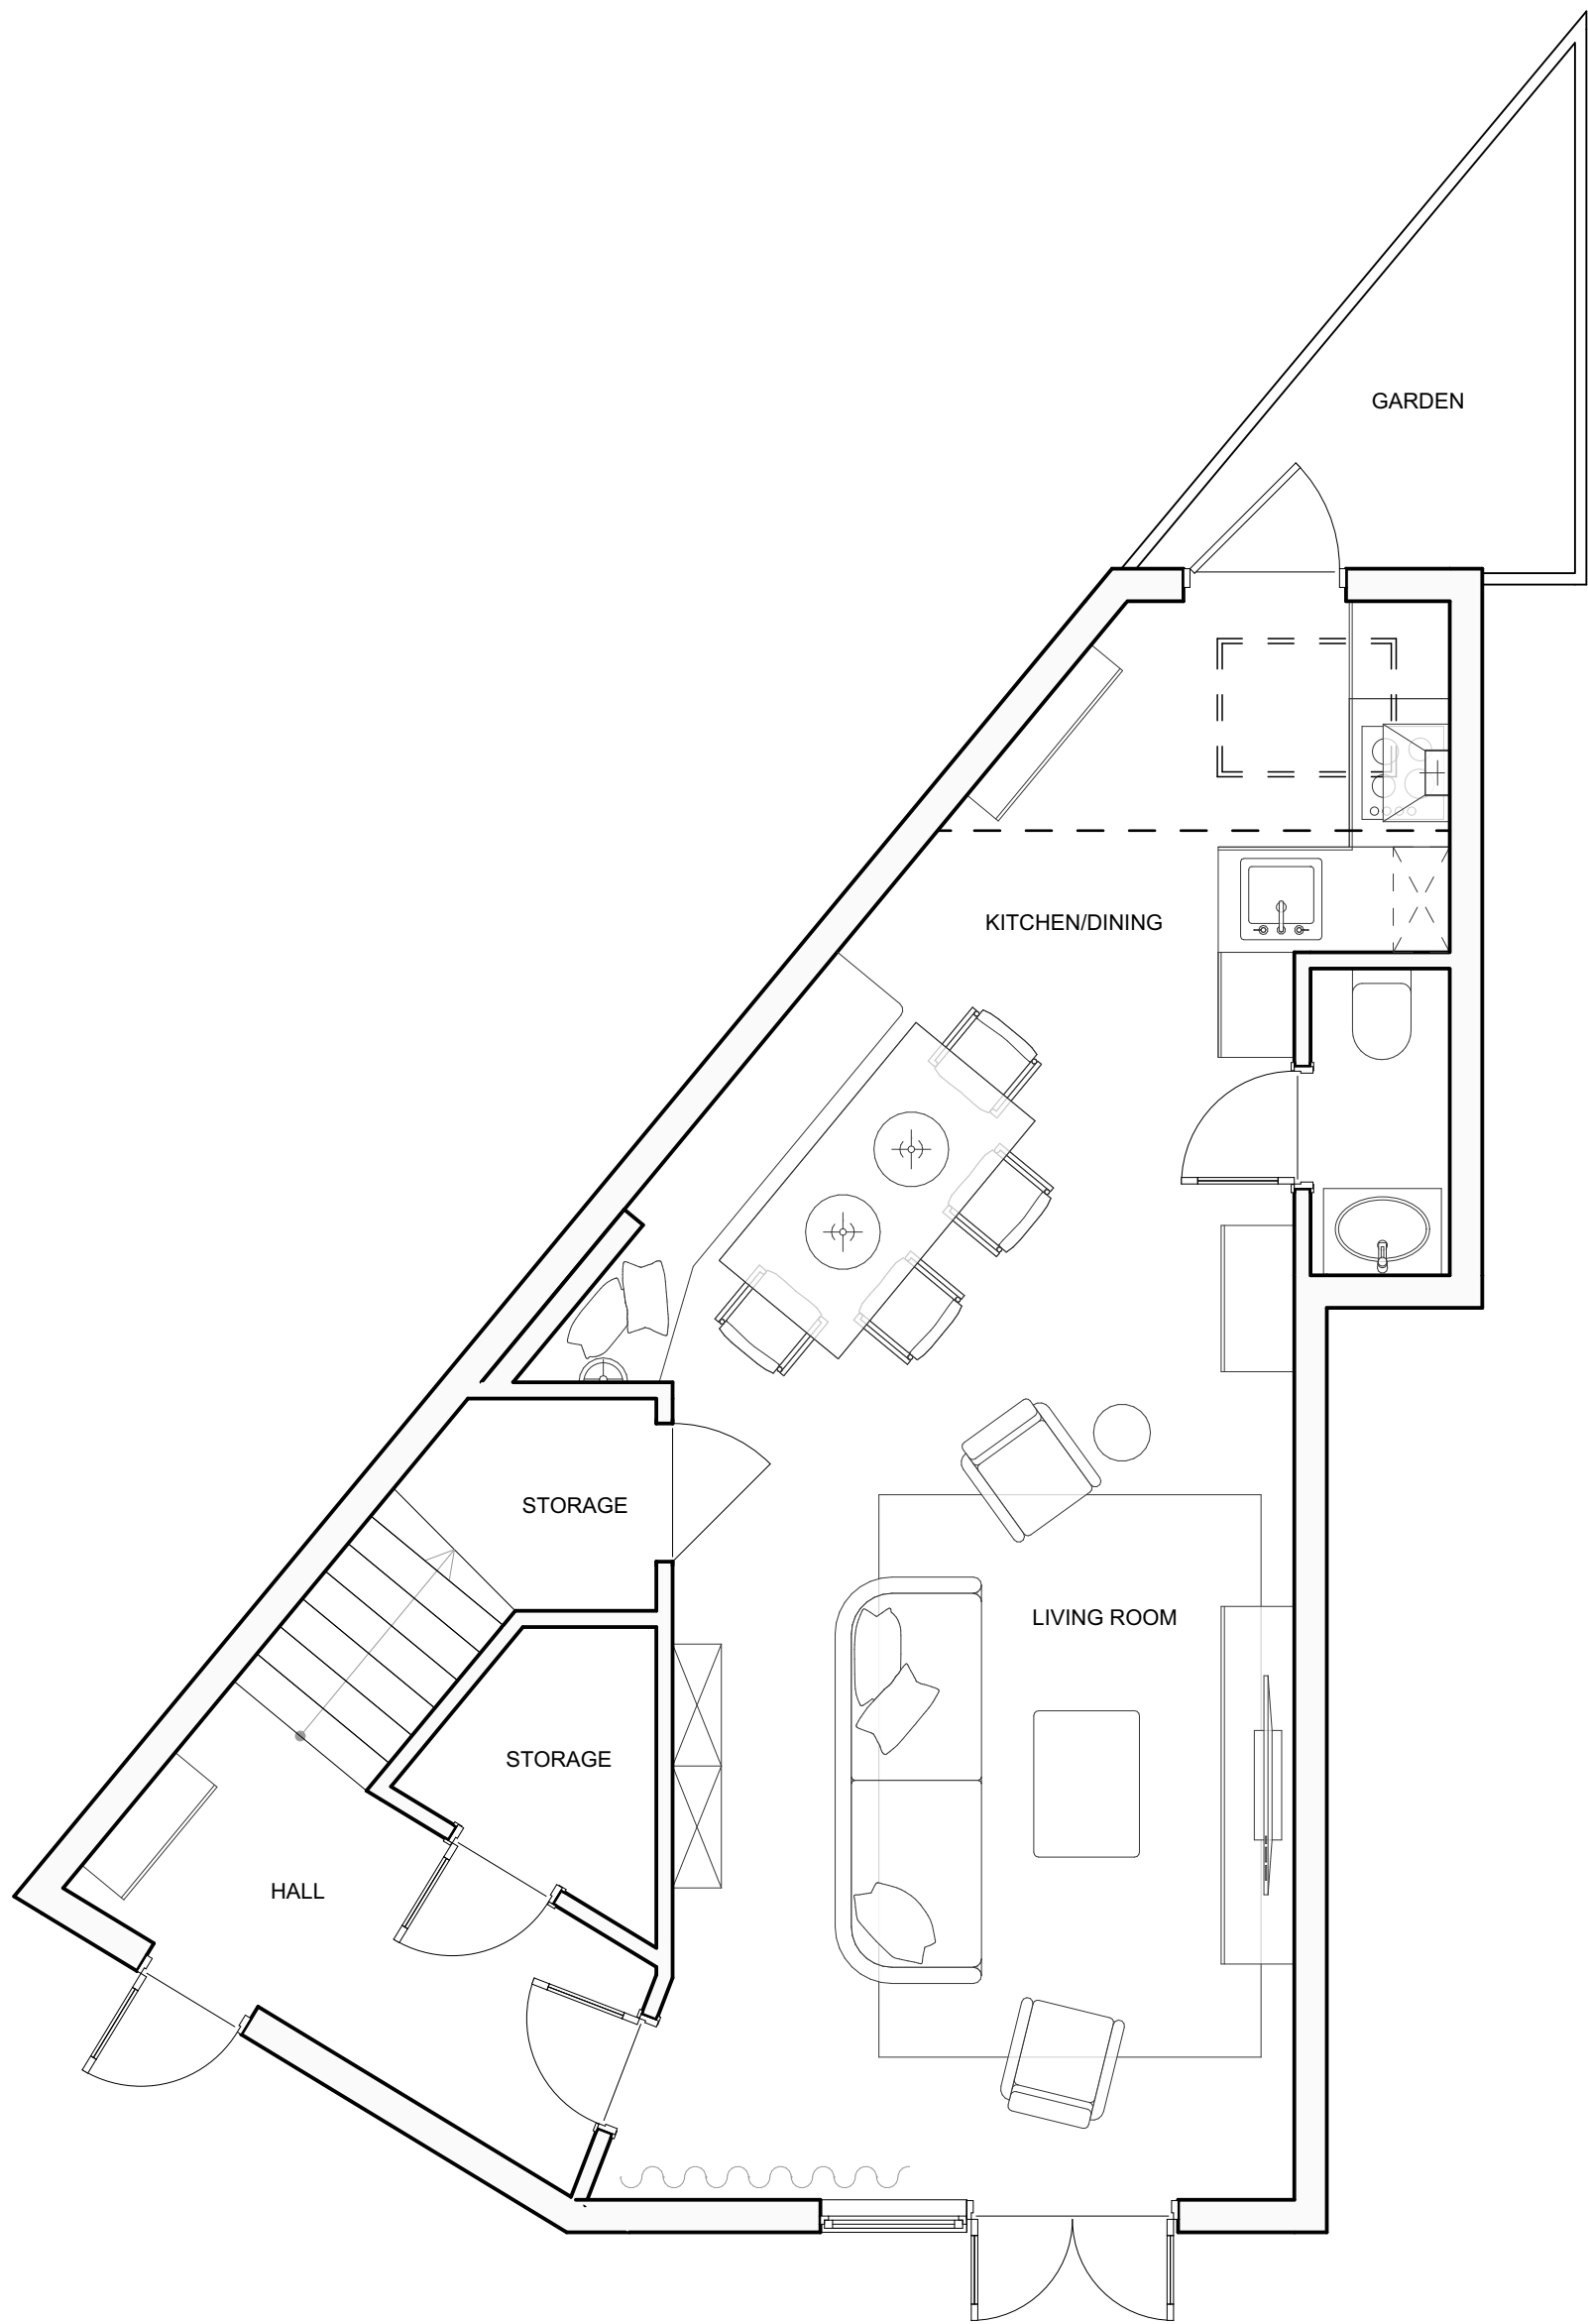

kinder

Vanguard Court,
36-38 Peckham Road,
London, SE5 8QT.
kinderdesign.co.uk

NOTES:

Do not scale from drawings.

Errors to be reported immediately to the Architectural Agent.

To be read in conjunction with all relevant job specific drawings.

All existing site, trees and building information has been compiled from different sources.

All dimensions to be checked on site.

GENERAL ARRANGEMENT

Project Button Factory, De Beauvoir

Client

Scale

No. A.02

Date

Rev

All Rights Reserved. These drawings, concepts, designs and ideas are the property of Kinder Design.