


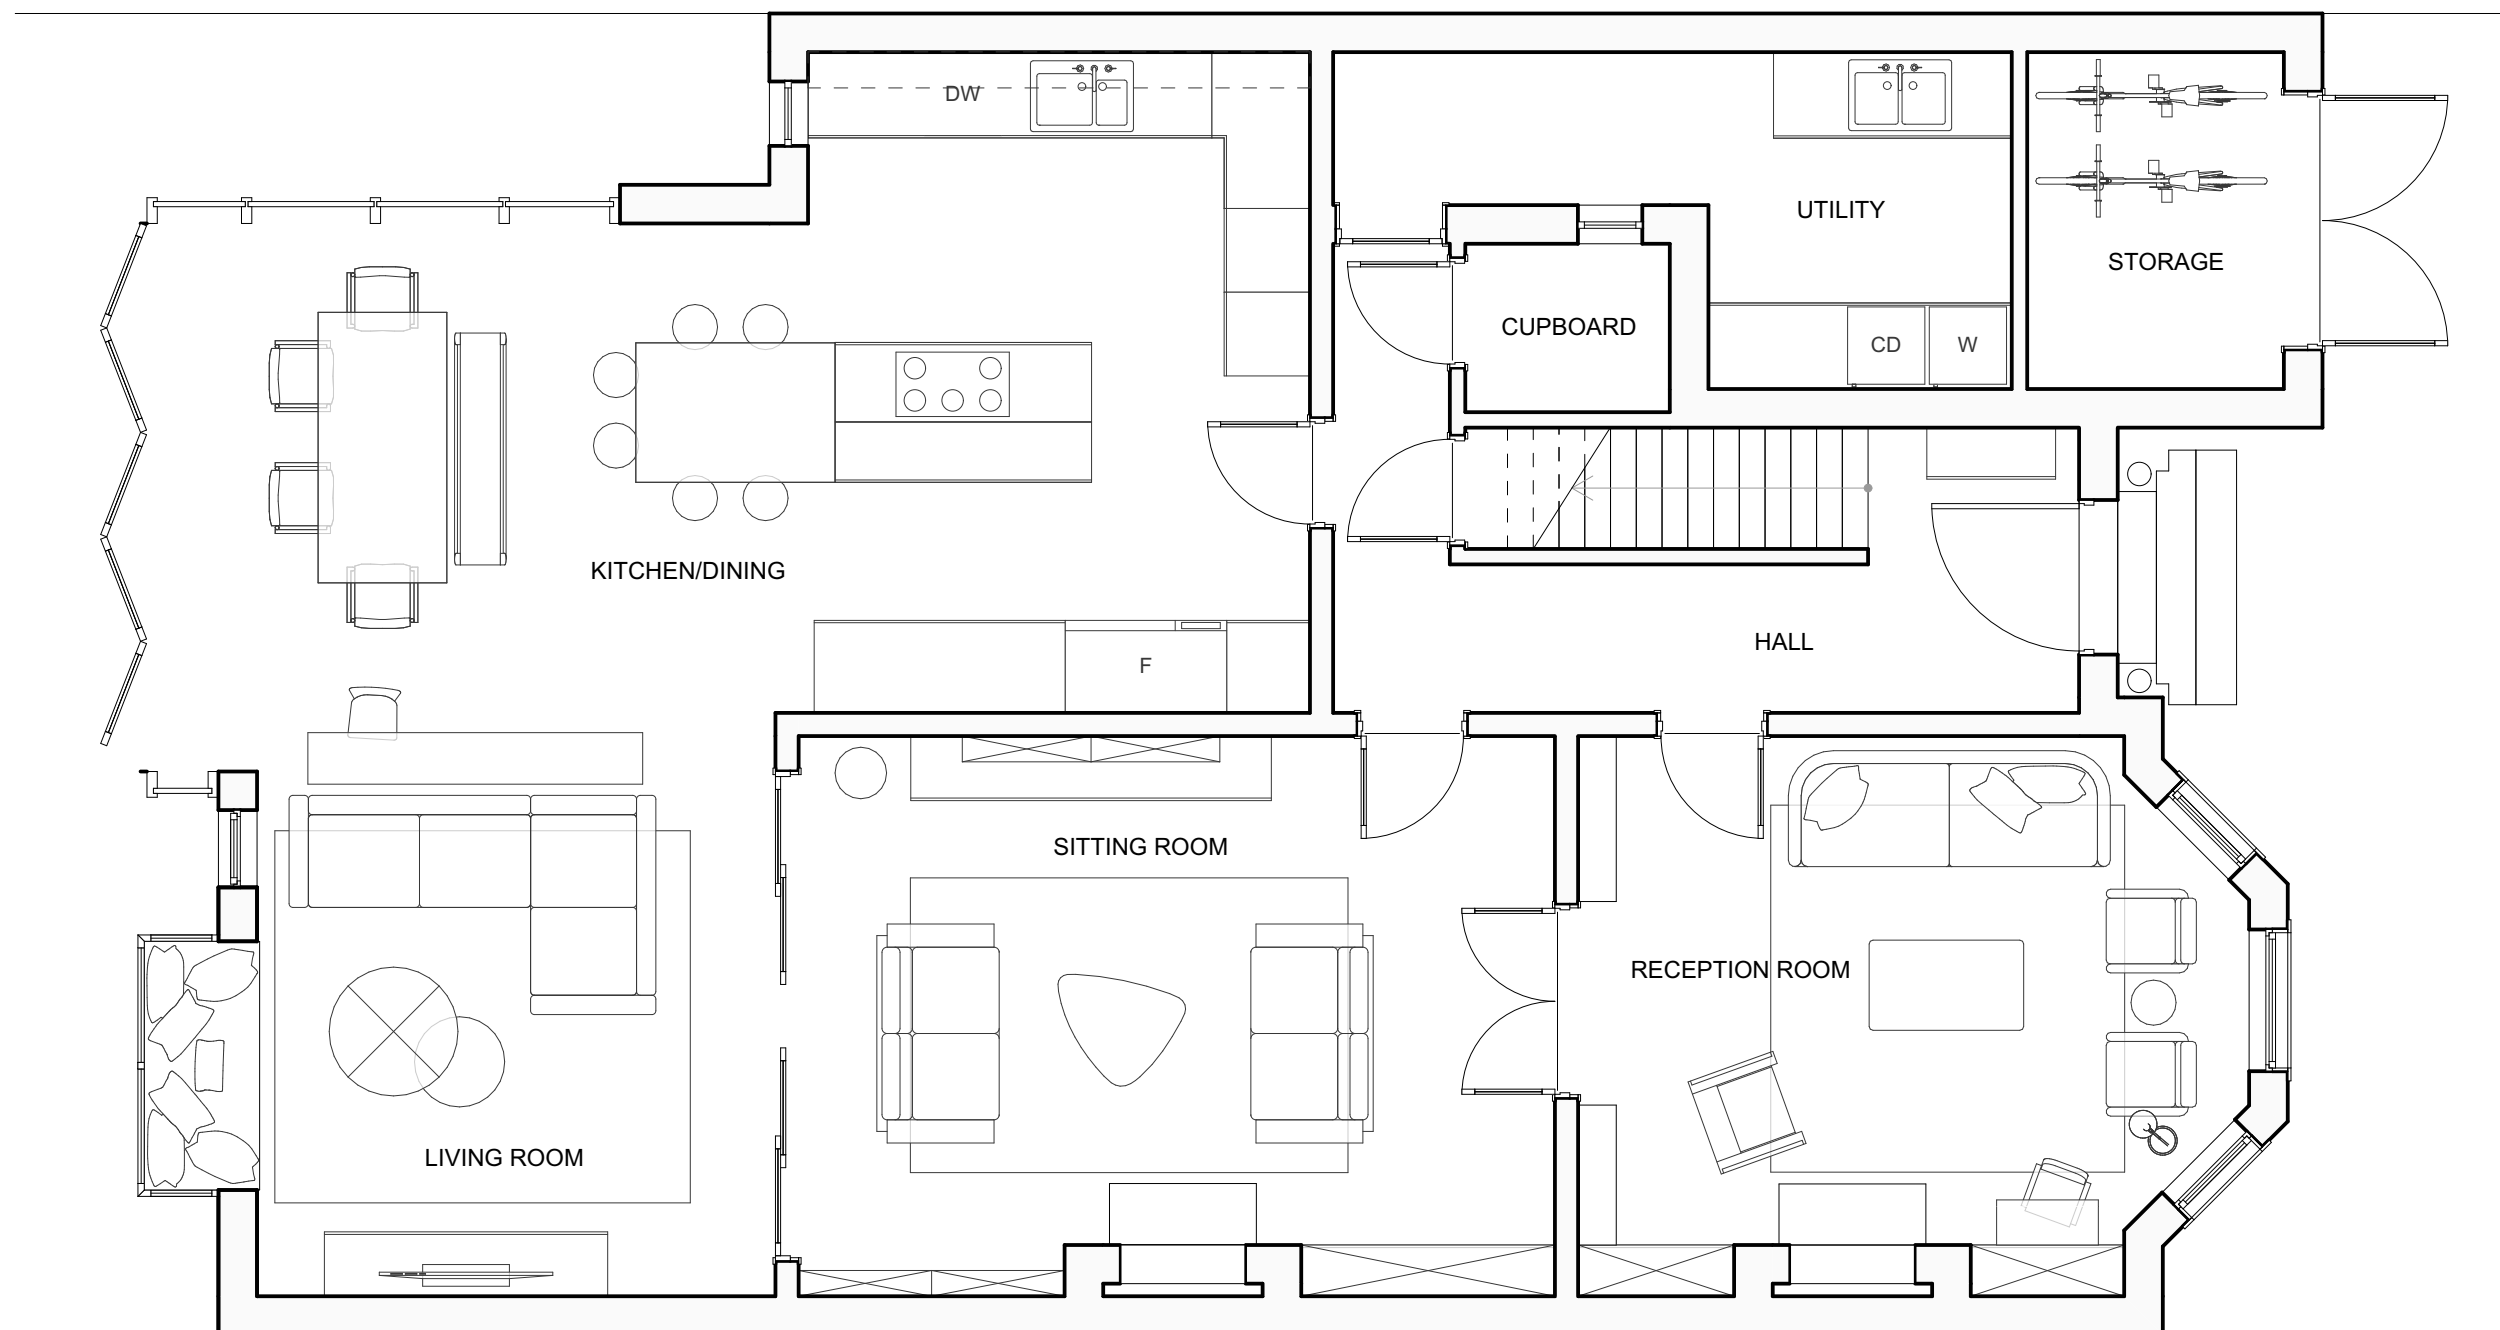

kinder

Vanguard Court,
36-38 Peckham Road,
London, SE5 8QT.
kinderdesign.co.uk

NOTES:

Do not scale from drawings.

Errors to be reported immediately to the
Architectural Agent.

To be read in conjunction with all relevant job
specific drawings.

All existing site, trees and building information has
been compiled from different sources.

All dimensions to be checked on site.

GF GENERAL ARRANGEMENT


Project Victorian Terrace, Brockley, SE4

Client

Scale No. A.01.2

Date Rev

All Rights Reserved. These drawings, concepts,
designs and ideas are the property of Kinder Design.

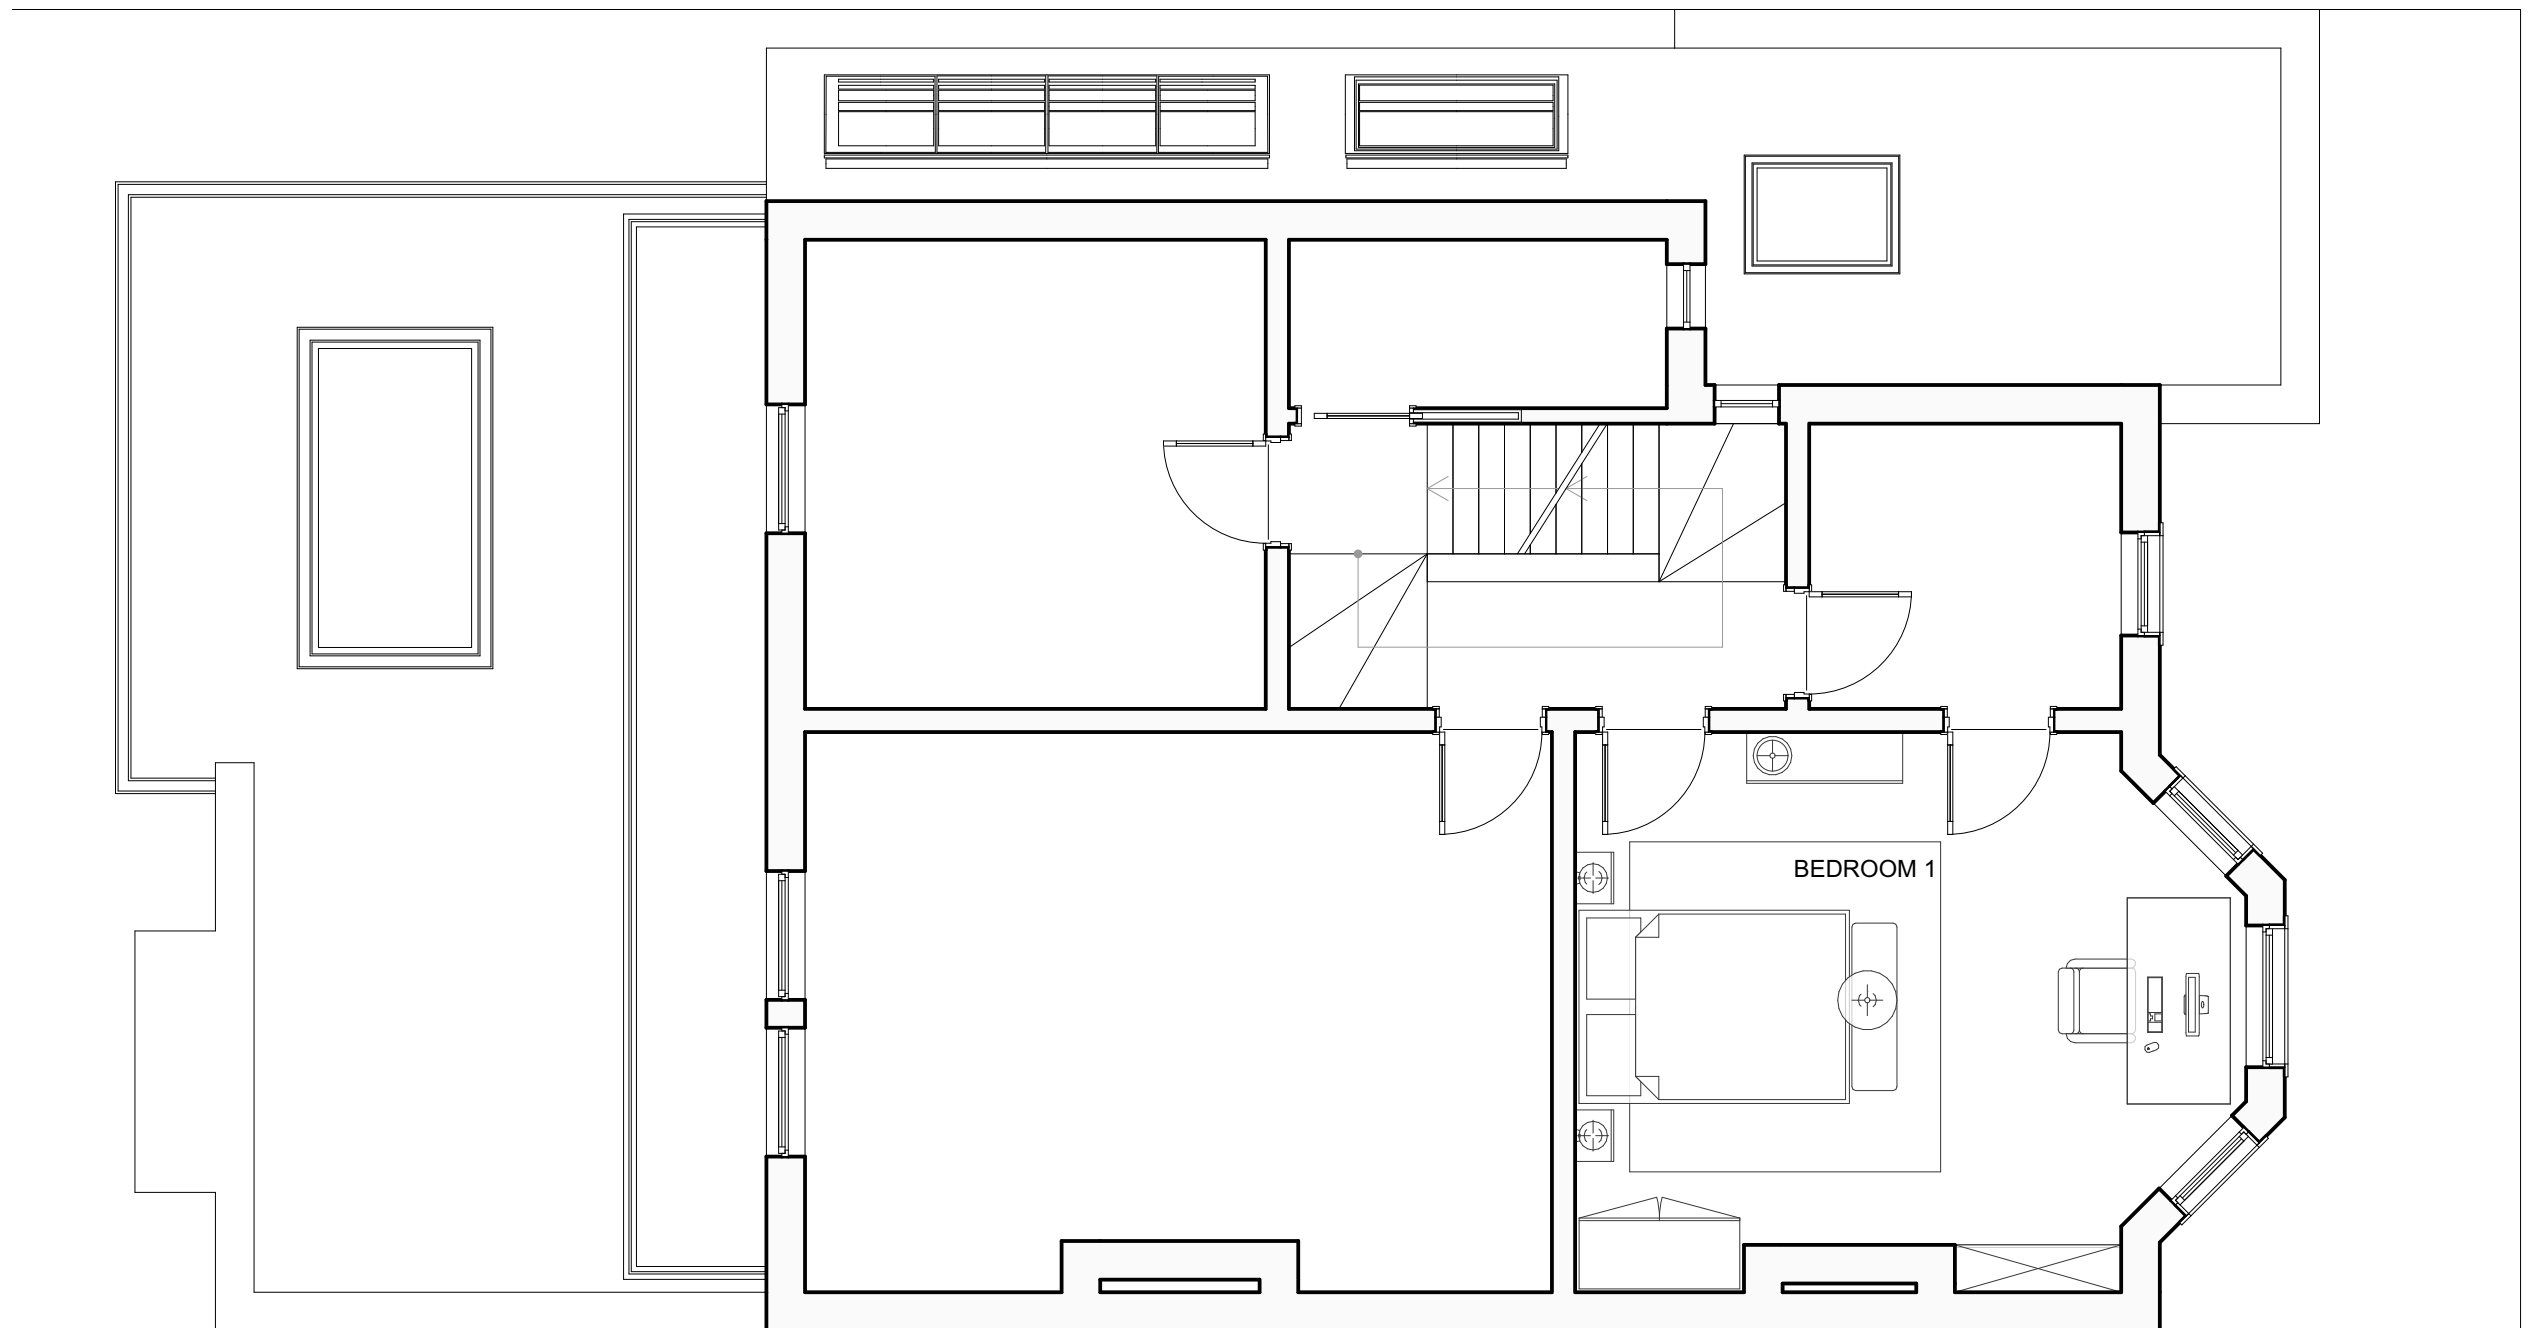

kinder

Vanguard Court,
36-38 Peckham Road,
London, SE5 8QT.
kinderdesign.co.uk

NOTES:

Do not scale from drawings.

Errors to be reported immediately to the
Architectural Agent.

To be read in conjunction with all relevant job
specific drawings.

All existing site, trees and building information has
been compiled from different sources.

All dimensions to be checked on site.

FF GENERAL ARRANGEMENT


Project Victorian Terrace, Brockley, SE4

Client

Scale No. A.01.3

Date Rev

All Rights Reserved. These drawings, concepts,
designs and ideas are the property of Kinder Design.

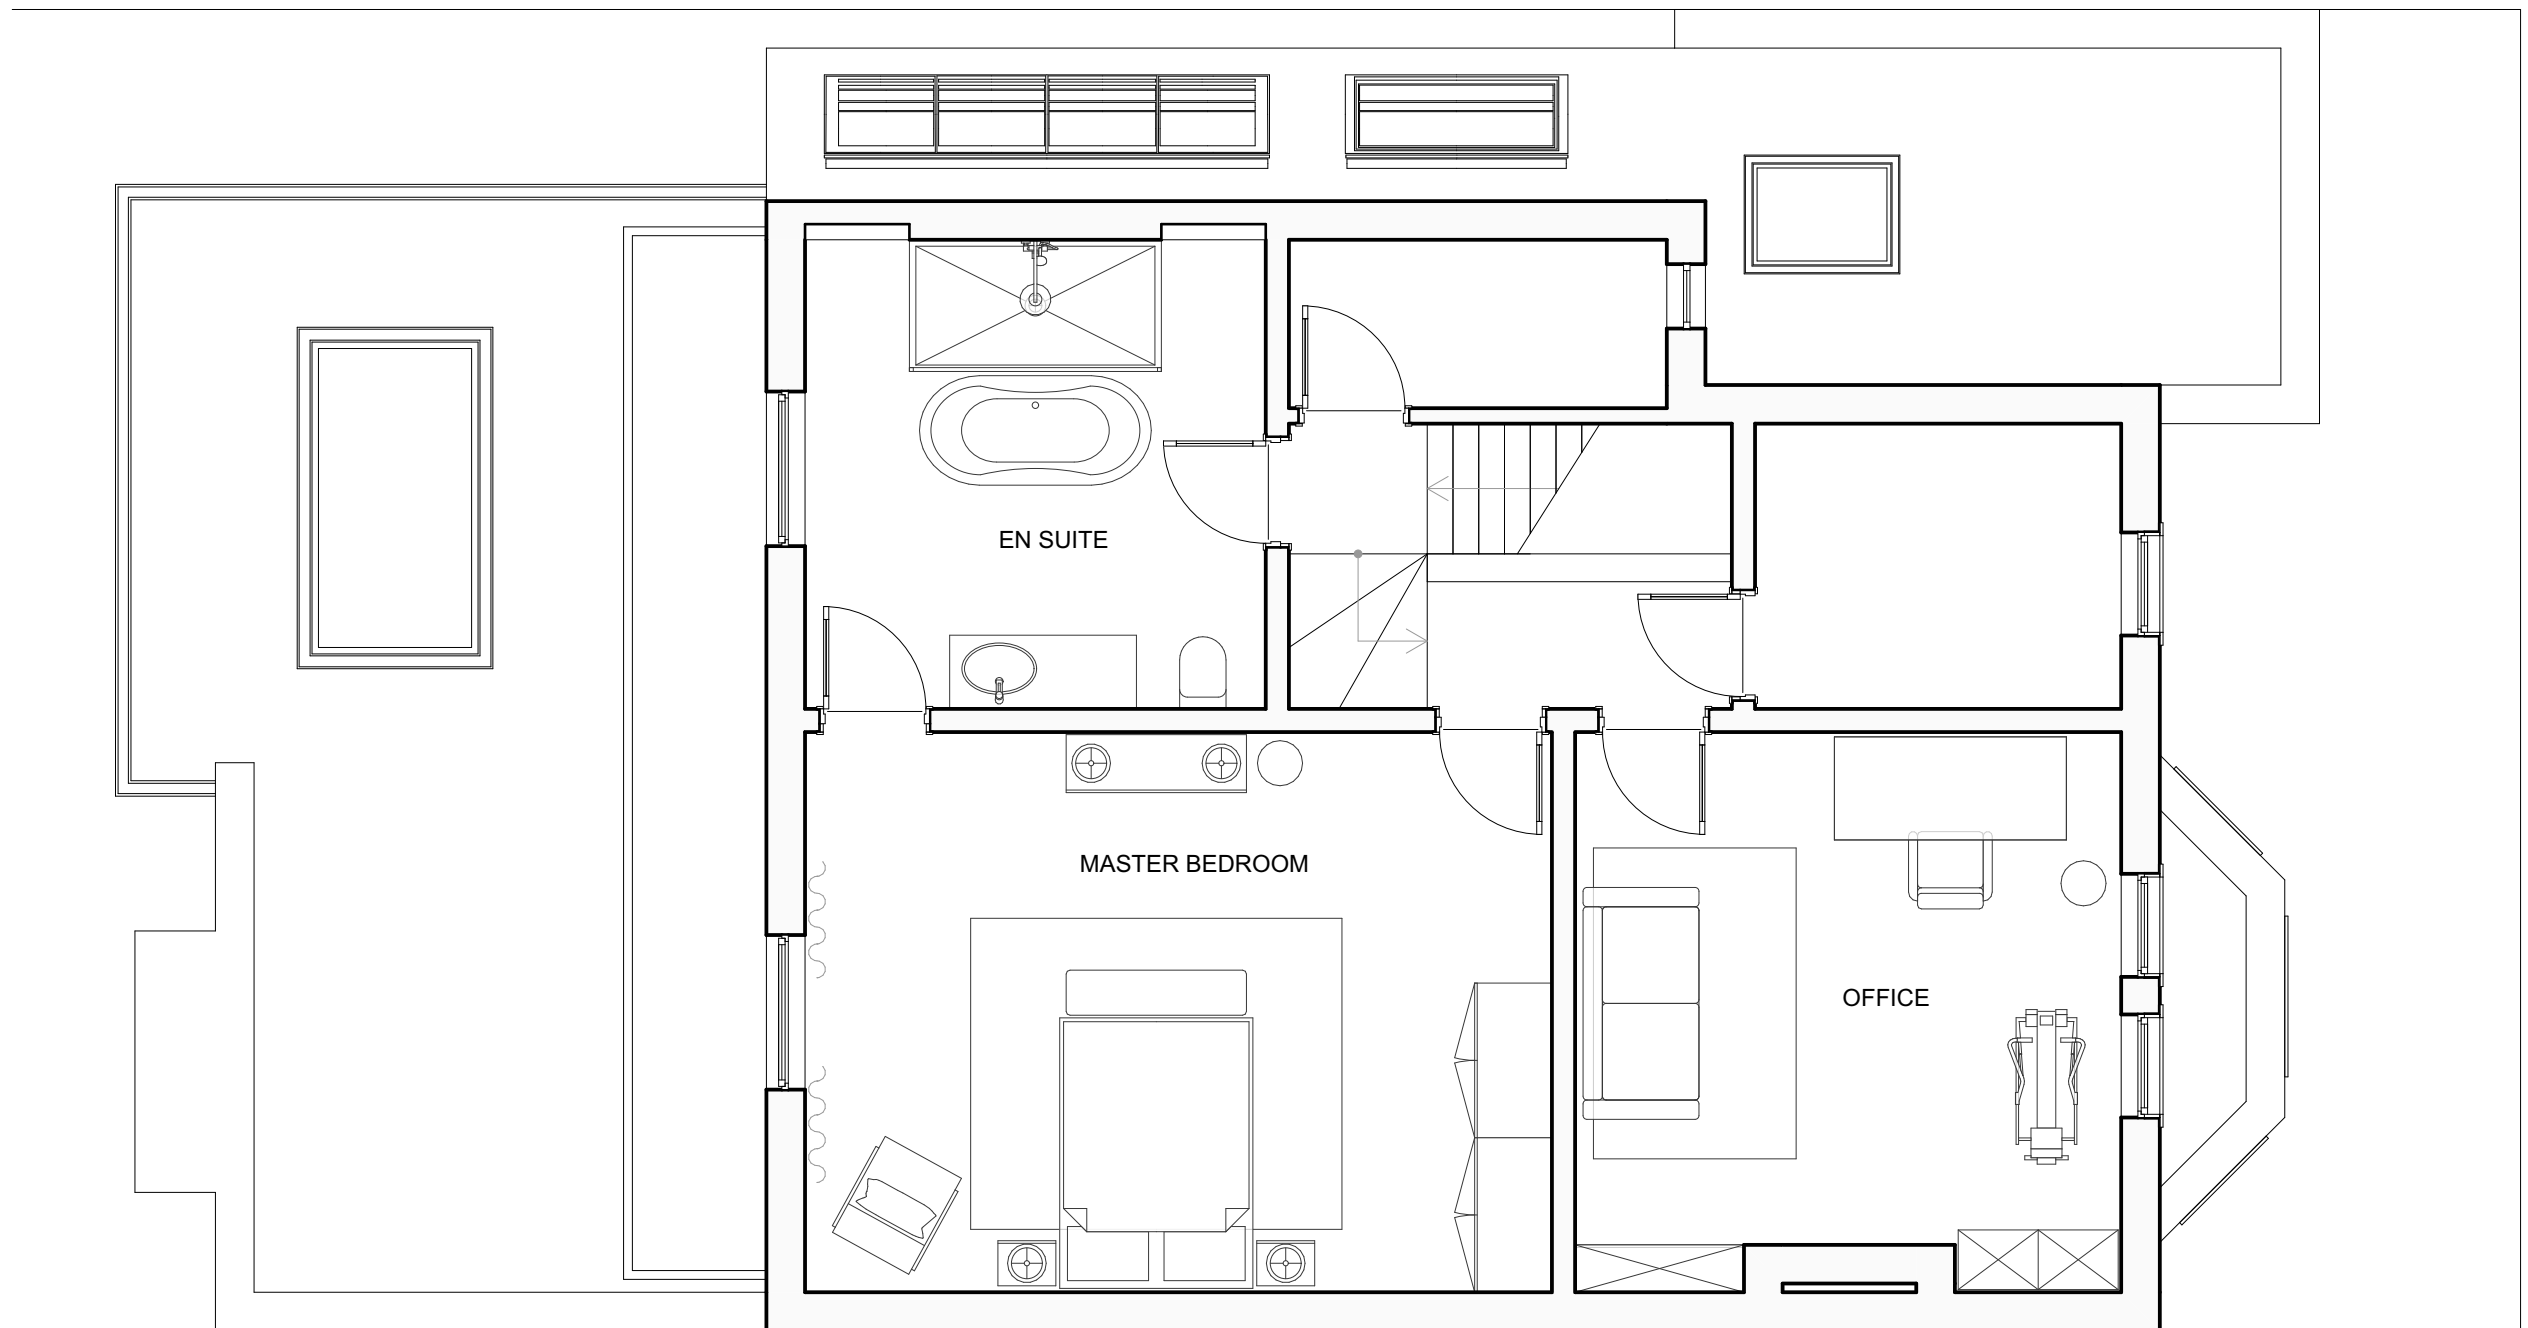

kinder

Vanguard Court,
36-38 Peckham Road,
London, SE5 8QT.
kinderdesign.co.uk

NOTES:

Do not scale from drawings.

Errors to be reported immediately to the
Architectural Agent.

To be read in conjunction with all relevant job
specific drawings.

All existing site, trees and building information has
been compiled from different sources.

All dimensions to be checked on site.

SF GENERAL ARRANGEMENT

Project Victorian Terrace, Brockley, SE4

Client

Scale No. A.01.4

Date Rev

All Rights Reserved. These drawings, concepts,
designs and ideas are the property of Kinder Design.