



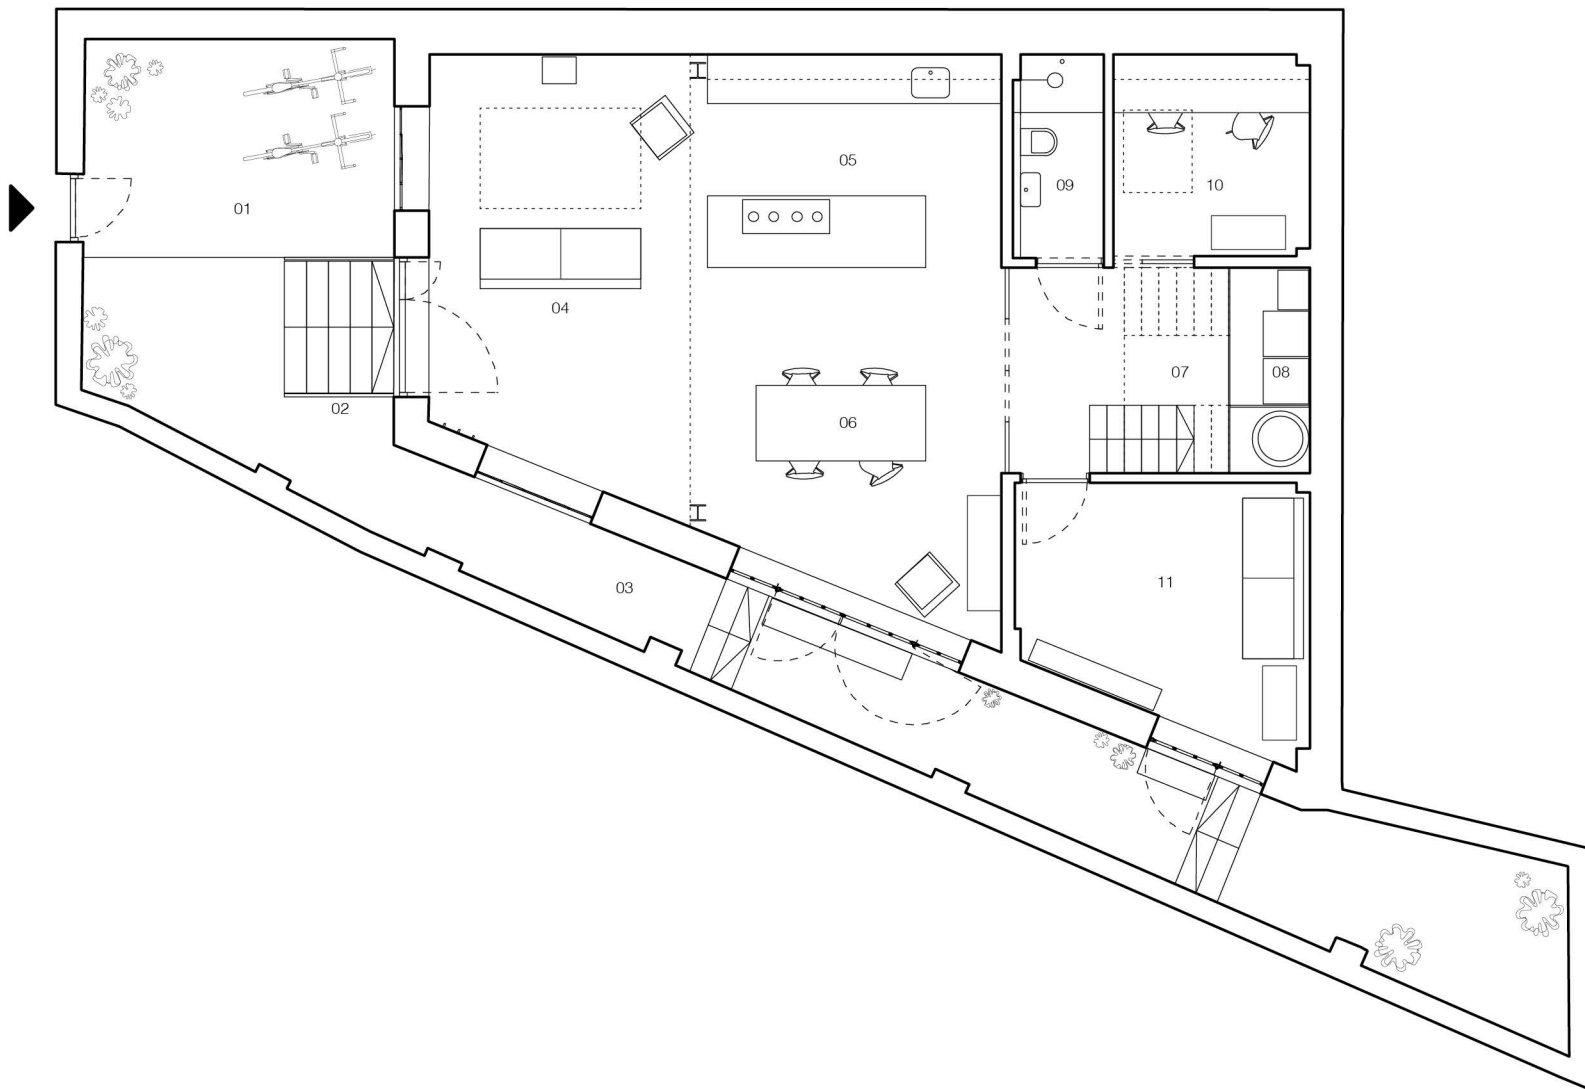

Gin Distillery

Ground Floor Plan
1:100 @ A4

- 01 - Entry Yard
- 02 - Steel Steps
- 03 - Side Passage
- 04 - Double Height Living Space
- 05 - Kitchen
- 06 - Dining
- 07 - Stair
- 08 - Utility
- 09 - WC & Shower
- 10 - Office
- 11 - Family Room

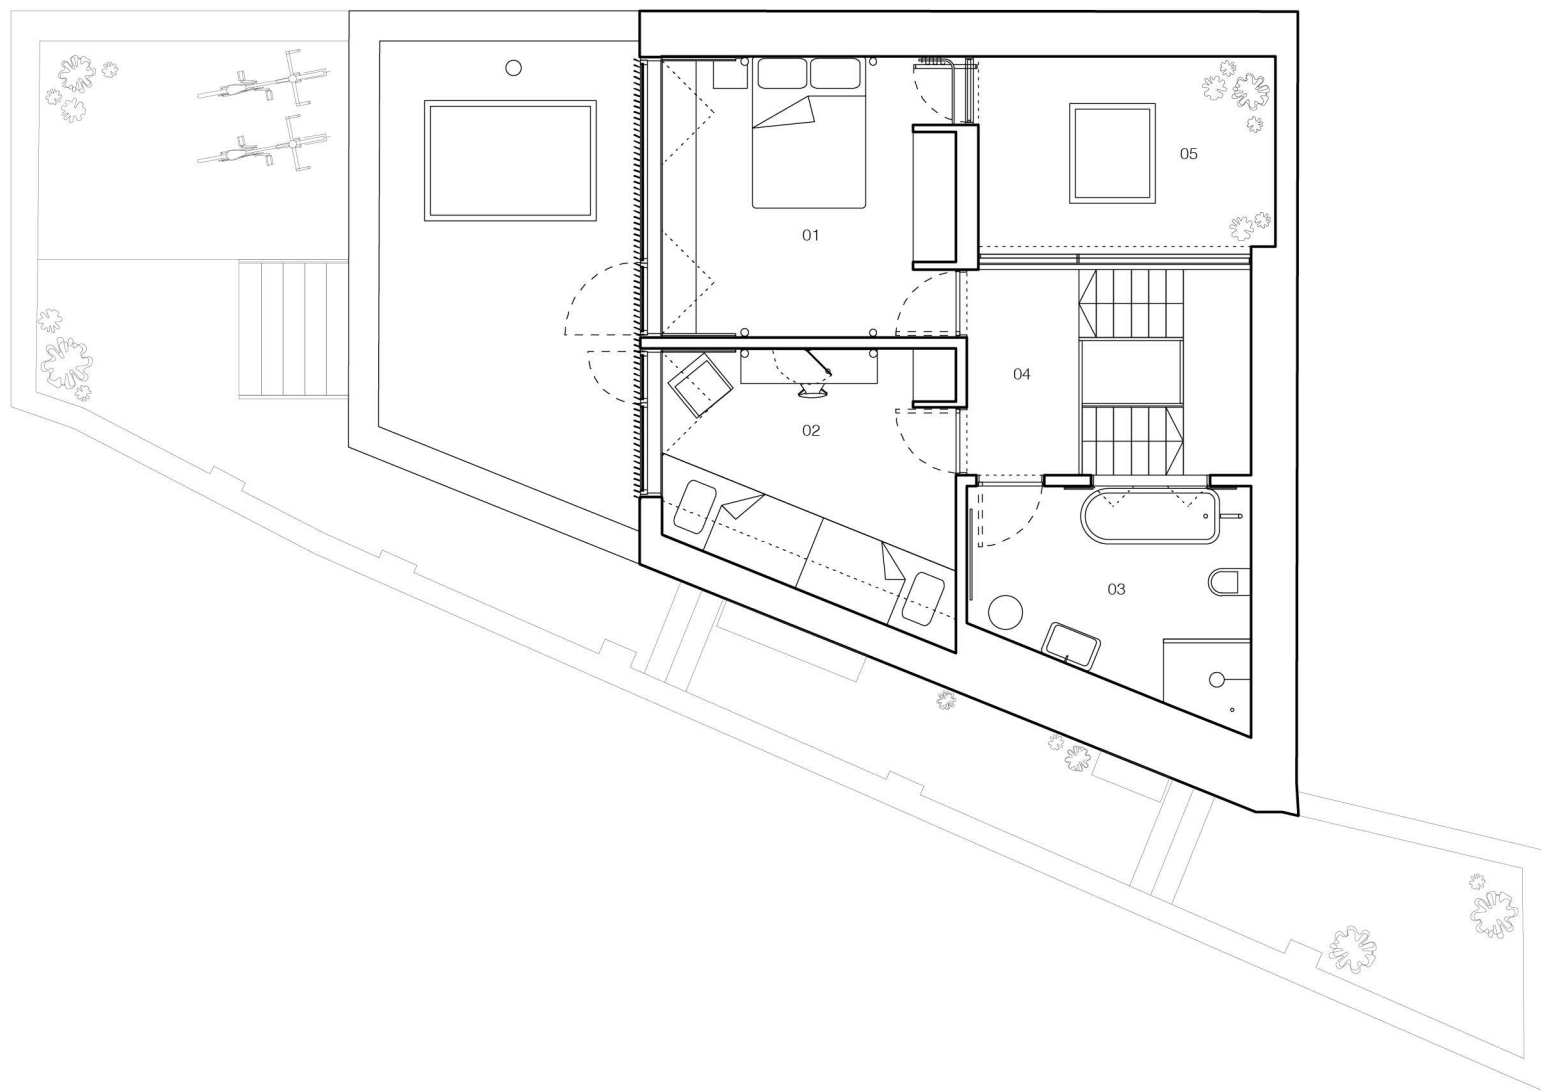

Gin Distillery

1st Floor Plan
1:100 @ A4

- 01 - Main Bedroom
- 02 - Children's Bedroom
- 03 - Bathroom
- 04 - Stair
- 05 - Secluded Terrace